



DATE	25/05/2011	BY	AB
SCALE	1:25	PROJECT	TANA RIVER DEVELOPMENT
NO.	AB 520-002	REVISION	

BAR BEND TO BE SCHEDULE

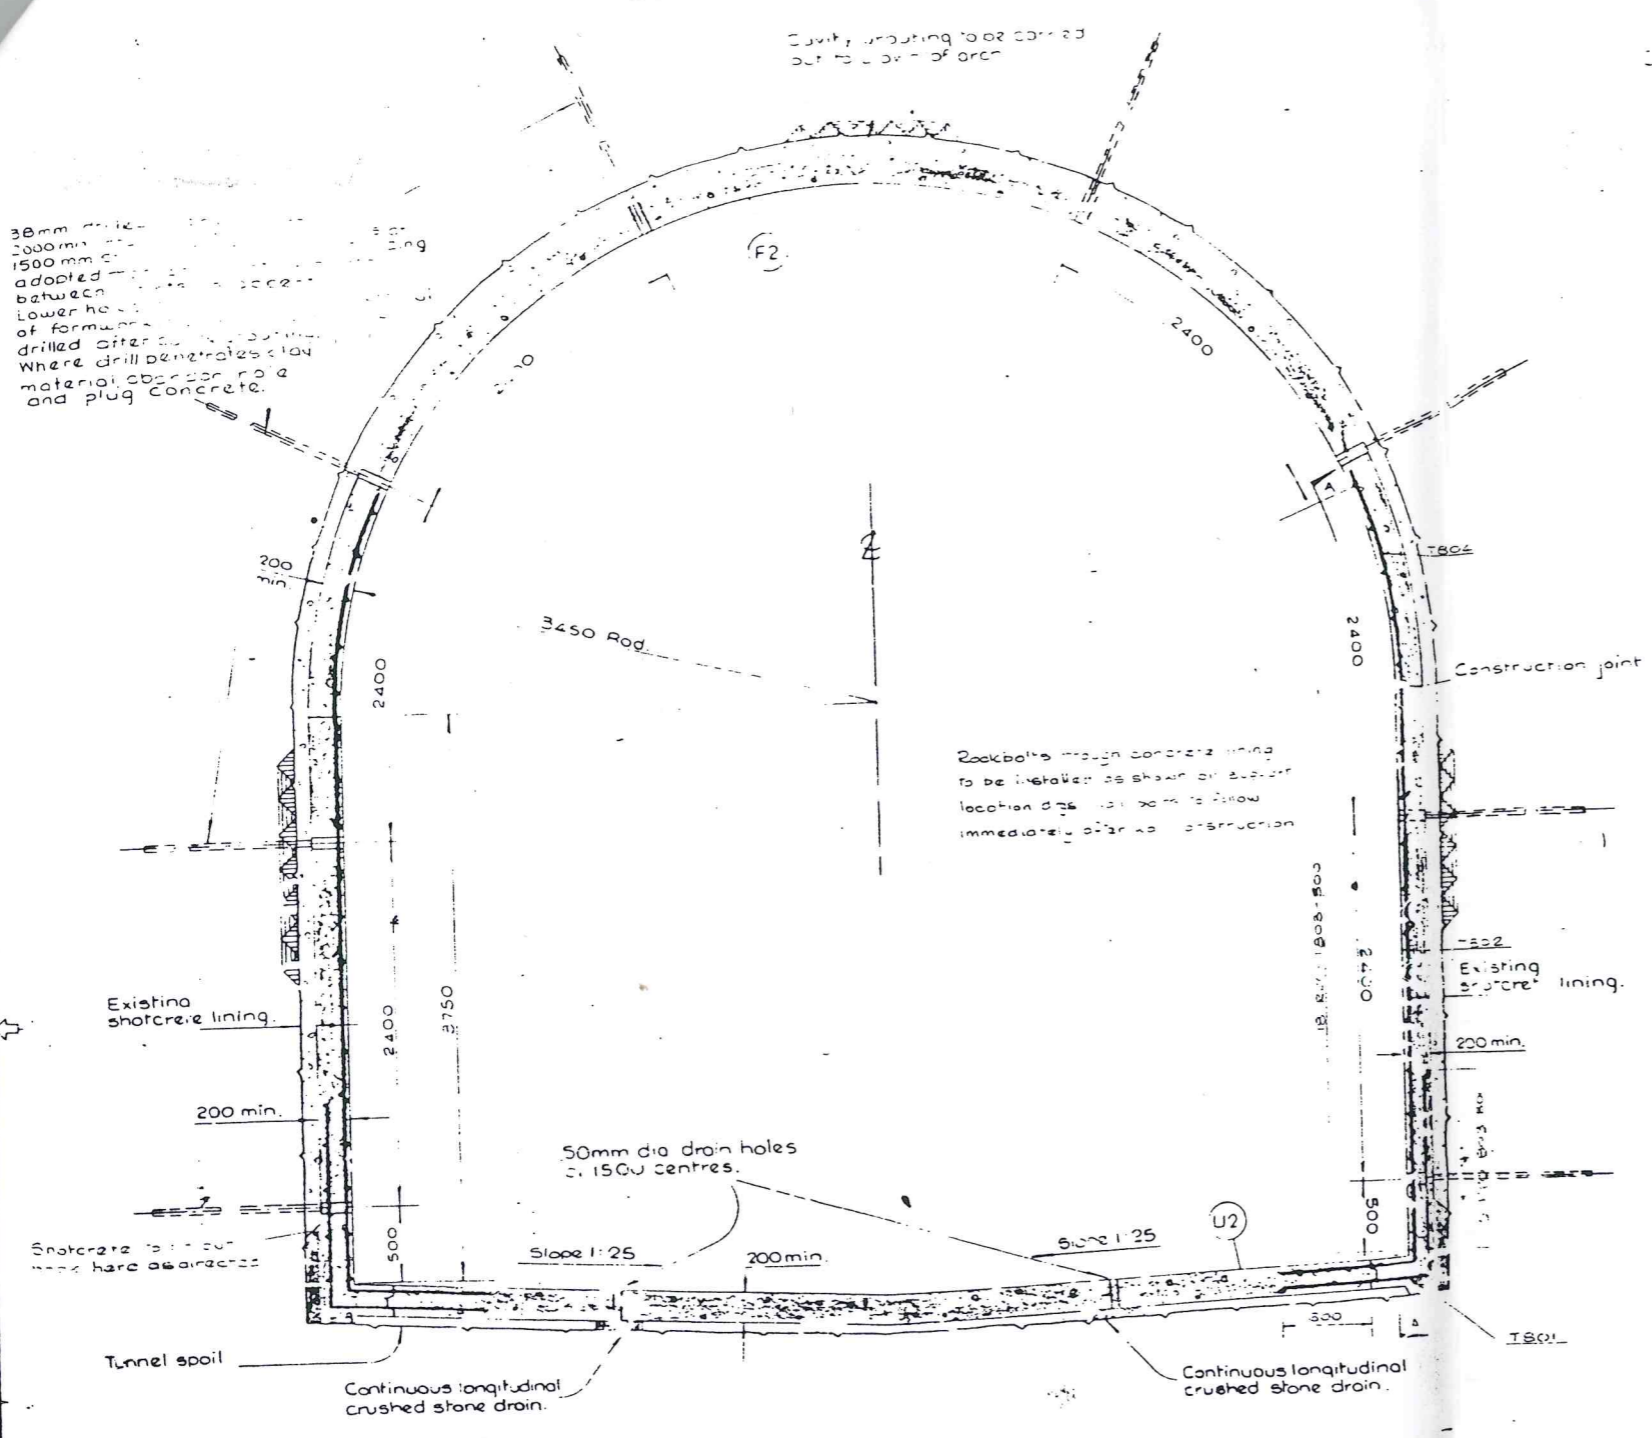


SECTION THROUGH LINED PORTION OF TAILRACE TUNNEL
Scale 1:25

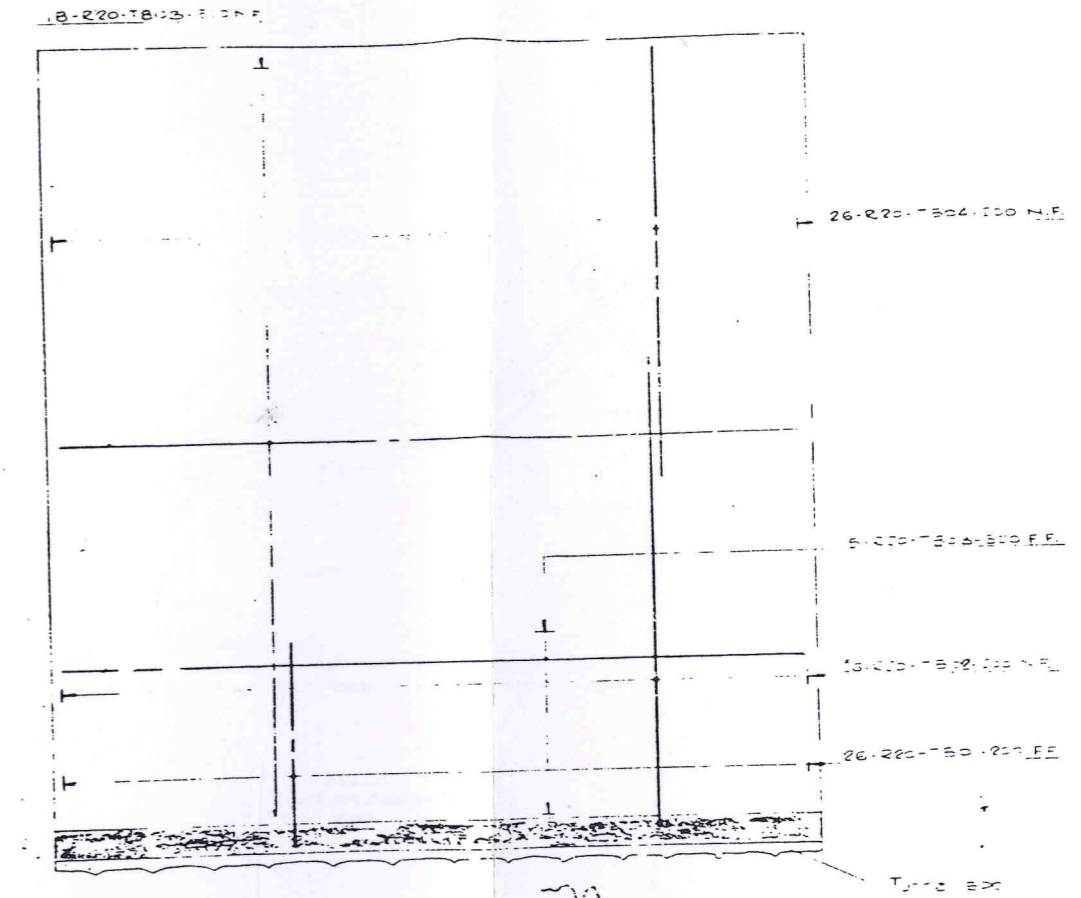


SECTION A-A

- NOTES -
1. Reinforcement details for one n 5m long bay only
 2. Each 5m long bay similar
 3. Reinforcement symmetrical
 4. Cover to reinforcement to be 50
 5. Location of head sections show on drg AB:520-51 to 515.

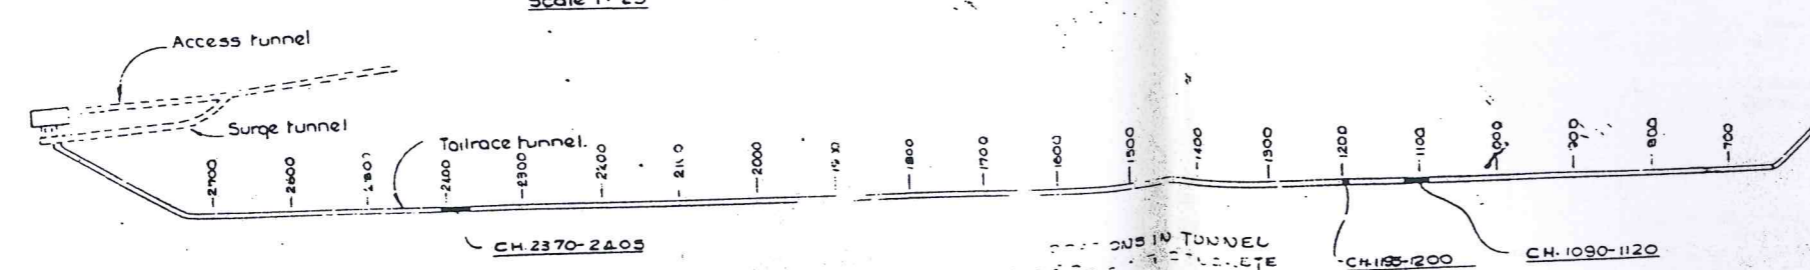

KEY PLAN
Scale 1:5000

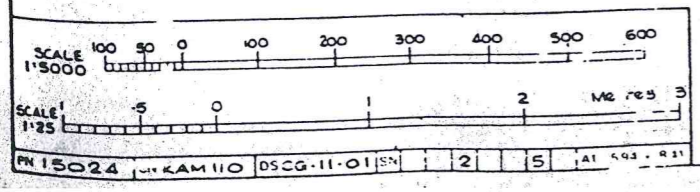

TANA RIVER DEVELOPMENT COMPANY LIMITED
KAMBURU DEVELOPMENT

TAILRACE TUNNEL
DETAILS OF LINED PORTIONS
CONCRETE OUTLINE & REINFORCEMENT

Engineering & Power Development Consultants
Mombasa P.O. Box 5000

epd

Scale 1:5000, 1:25, 1:10 | AB 520-002

AB 520-002	By	AB	Checked	Approved
27/5	27/5			