




0. Ground Floor 1:100

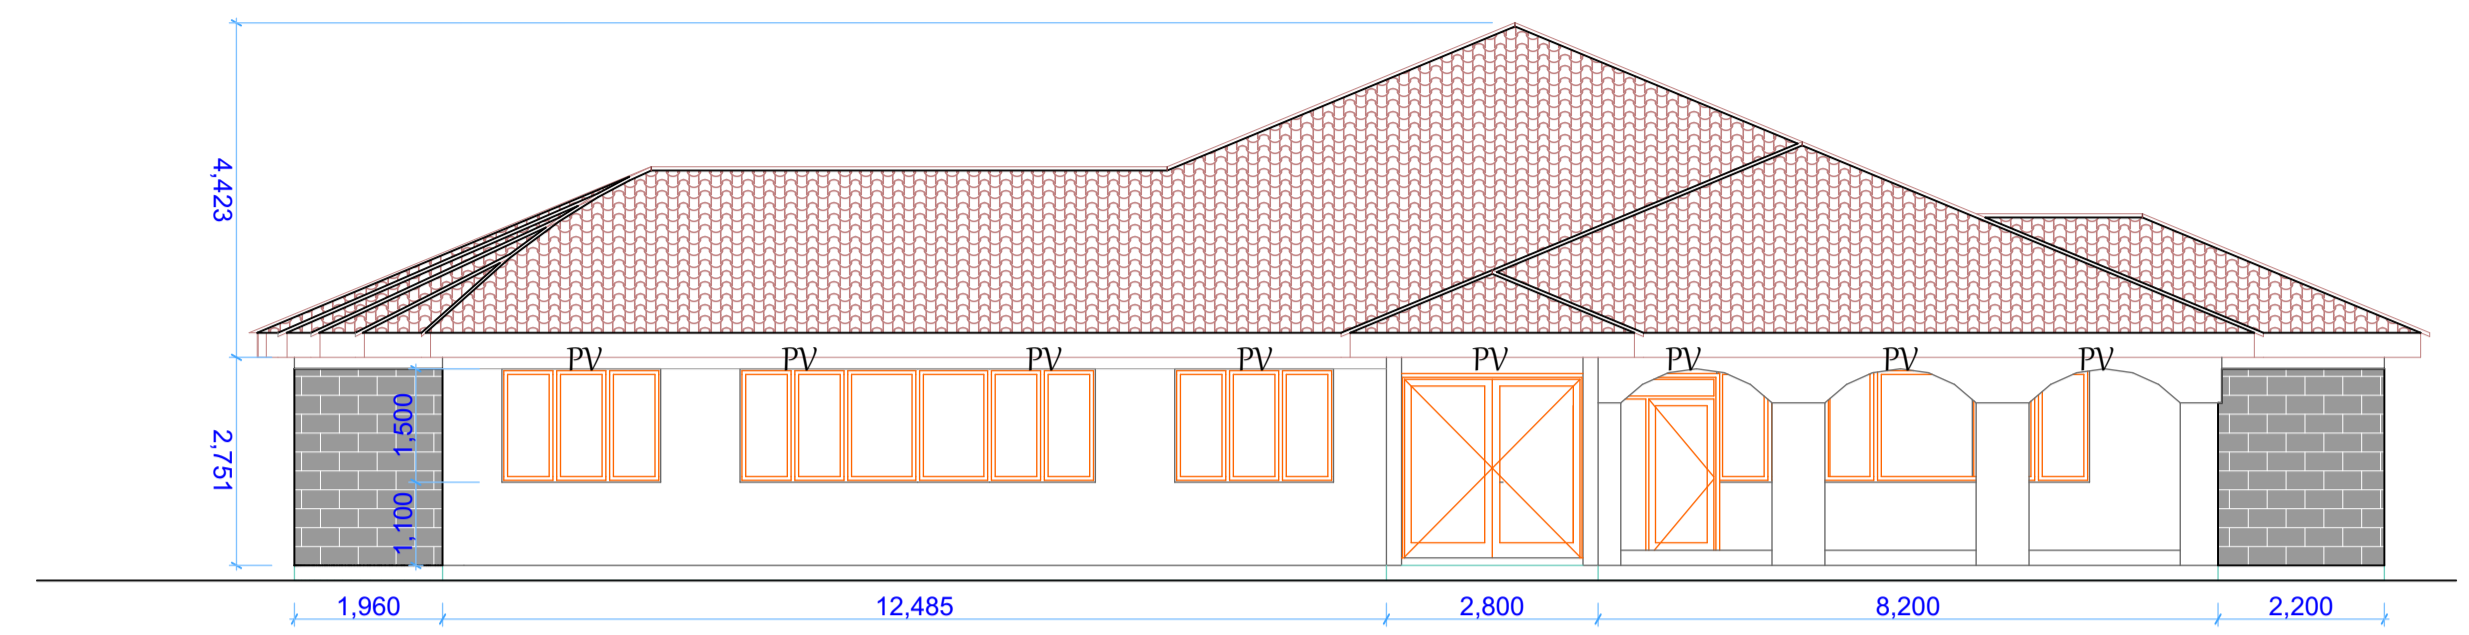


East Elevation 1:100

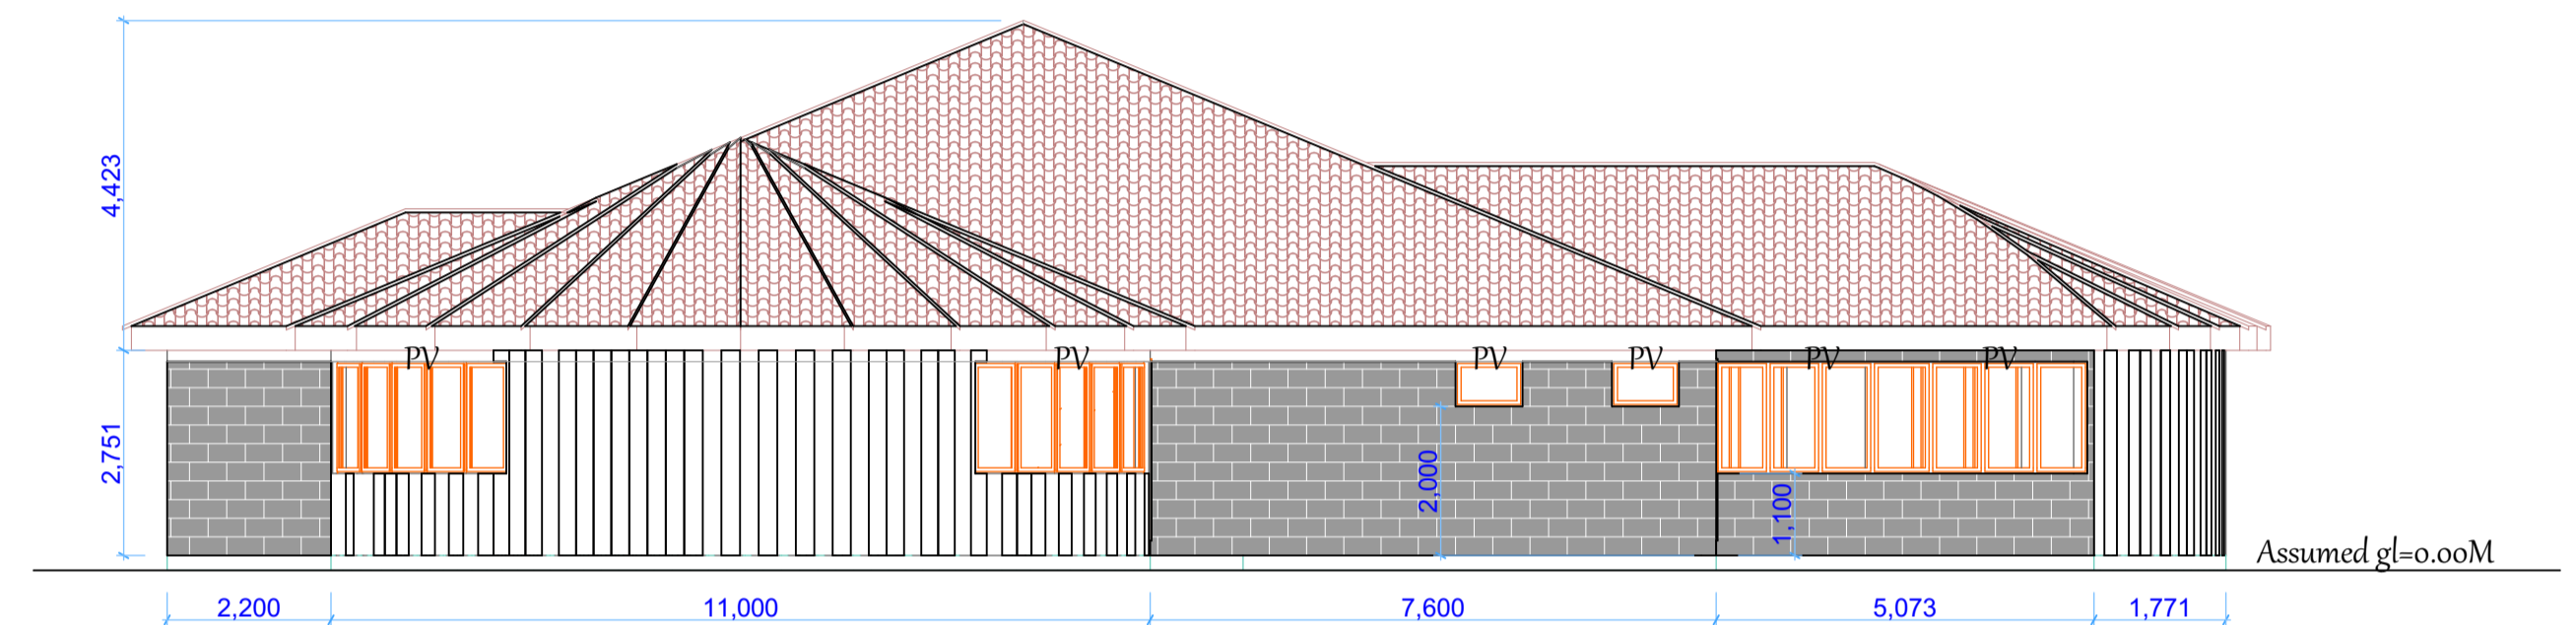

West Elevation 1:100

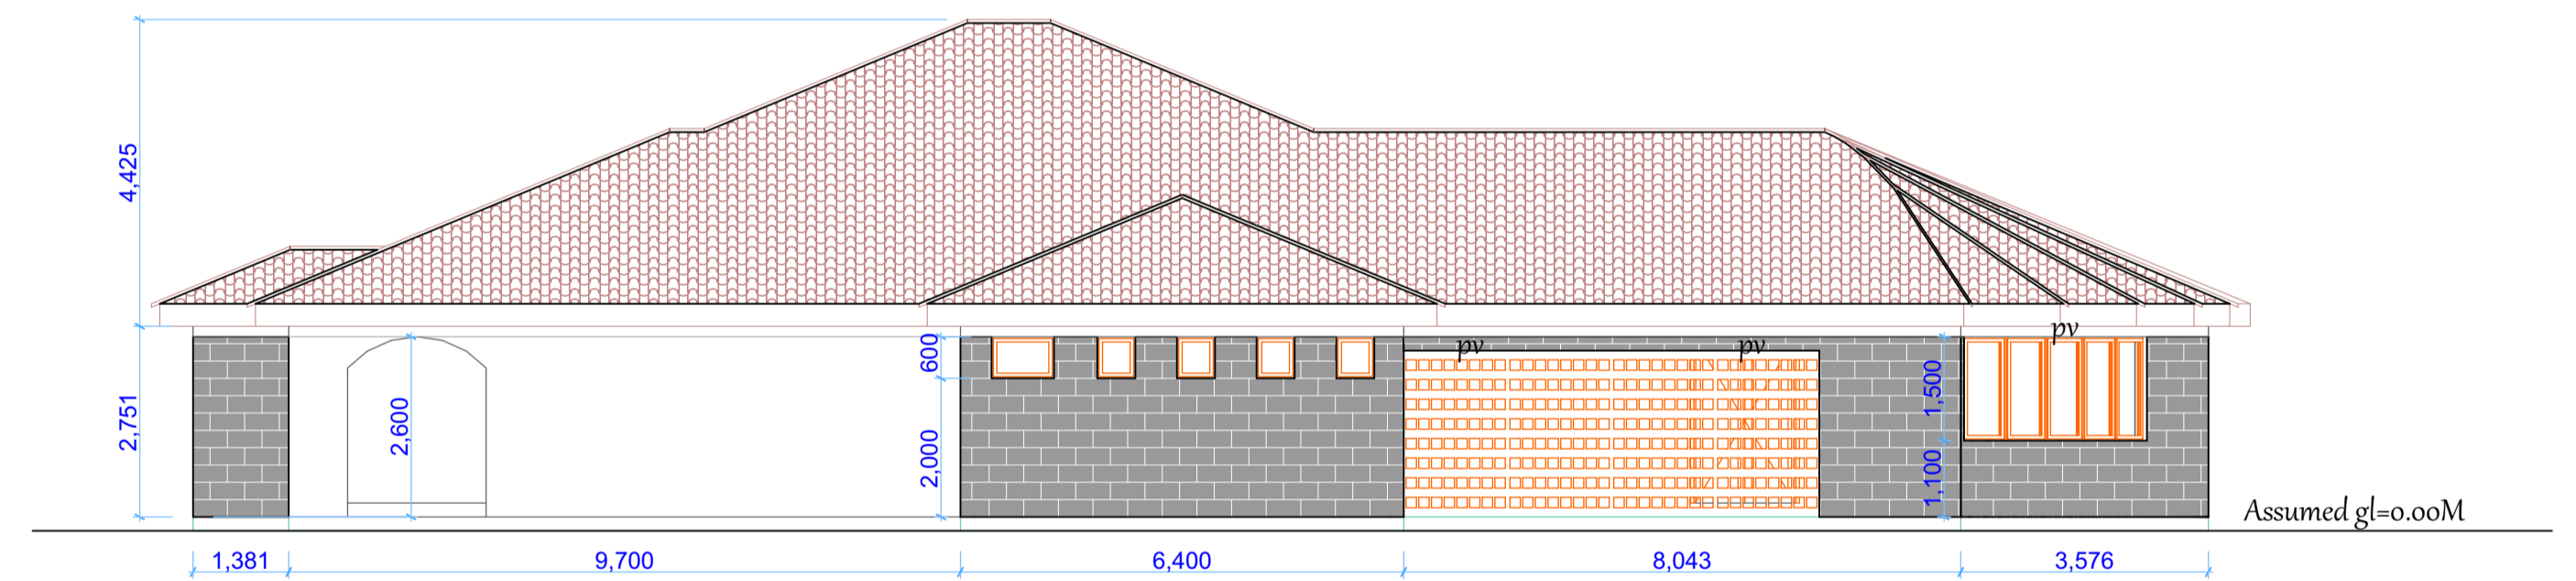

North Elevation 1:100

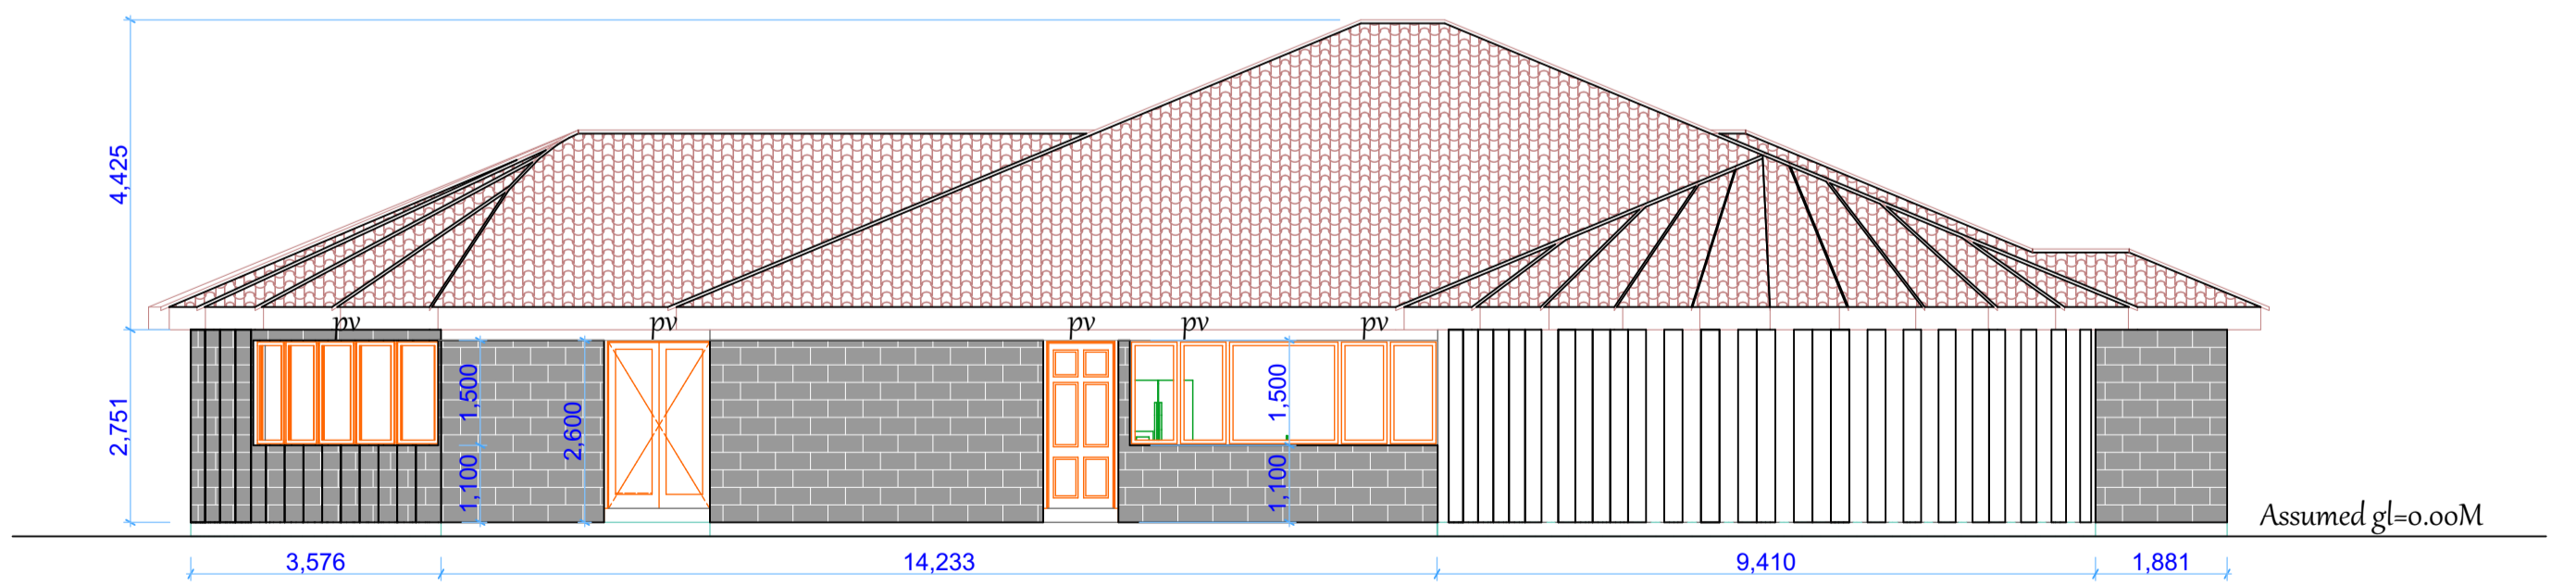

South Elevation 1:100

KENGEN
 PROPOSED CLUB HOUSE FOR TURKWEL
 DRAWN: N.O
 TITLE : FLOOR PLANS & ELEVATIONS
 SCALE : 1:100