


- NOTES**
- For general notes and legend see drawing 510-001
 - For dimensions and areas of setting-out points see drawing 400-010
 - For details of rock bolts and grouting see drawing 510-011 and drawing 510-012. For details of concrete lining see drawing 510-011.

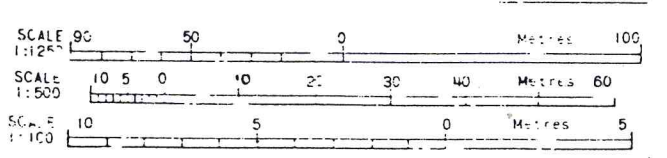

TANA RIVER DEVELOPMENT COMPANY LIMITED
KAMBURU DEVELOPMENT

TAILRACE TUNNEL
LAYOUT AND DETAILS

Engineering & Power Development Consultants
Marlow House, Sidcup, Kent.

Scale: 1:1250, 1:500, 1:100
Drawing No: AB 520-001

By: HAK
Checked: CM
Approved: [Signature]