

ALL DIMENSIONS AND LEVELS ARE TO BE VERIFIED ON SITE BY THE CONTRACTOR BEFORE COMMENCING ANY WORK


THE COPYRIGHT IN THIS DRAWING, INCLUDING THE DESIGN AND DETAILS SHOWN HEREON, IS RESERVED BY THE ENGINEERS.

THIS DRAWING IS NOT TO BE USED IN WHOLE OR PART OTHER THAN FOR THE INTENDED, PURPOSE AND PROJECT, AS DEFINED ON THIS DRAWING. REFER TO THE CONTRACT FOR FULL TERMS AND CONDITIONS.




GENERAL NOTES

1. THIS DRAWING IS A GENERAL DESCRIPTION OF THE MAST AND SHOULD NOT BE USED AS A FINAL STRUCTURAL DRAWING OF THE MAST AND ITS ERECTION
2. ALL DIMENSIONS IN MM UNLESS SPECIFIED OTHERWISE

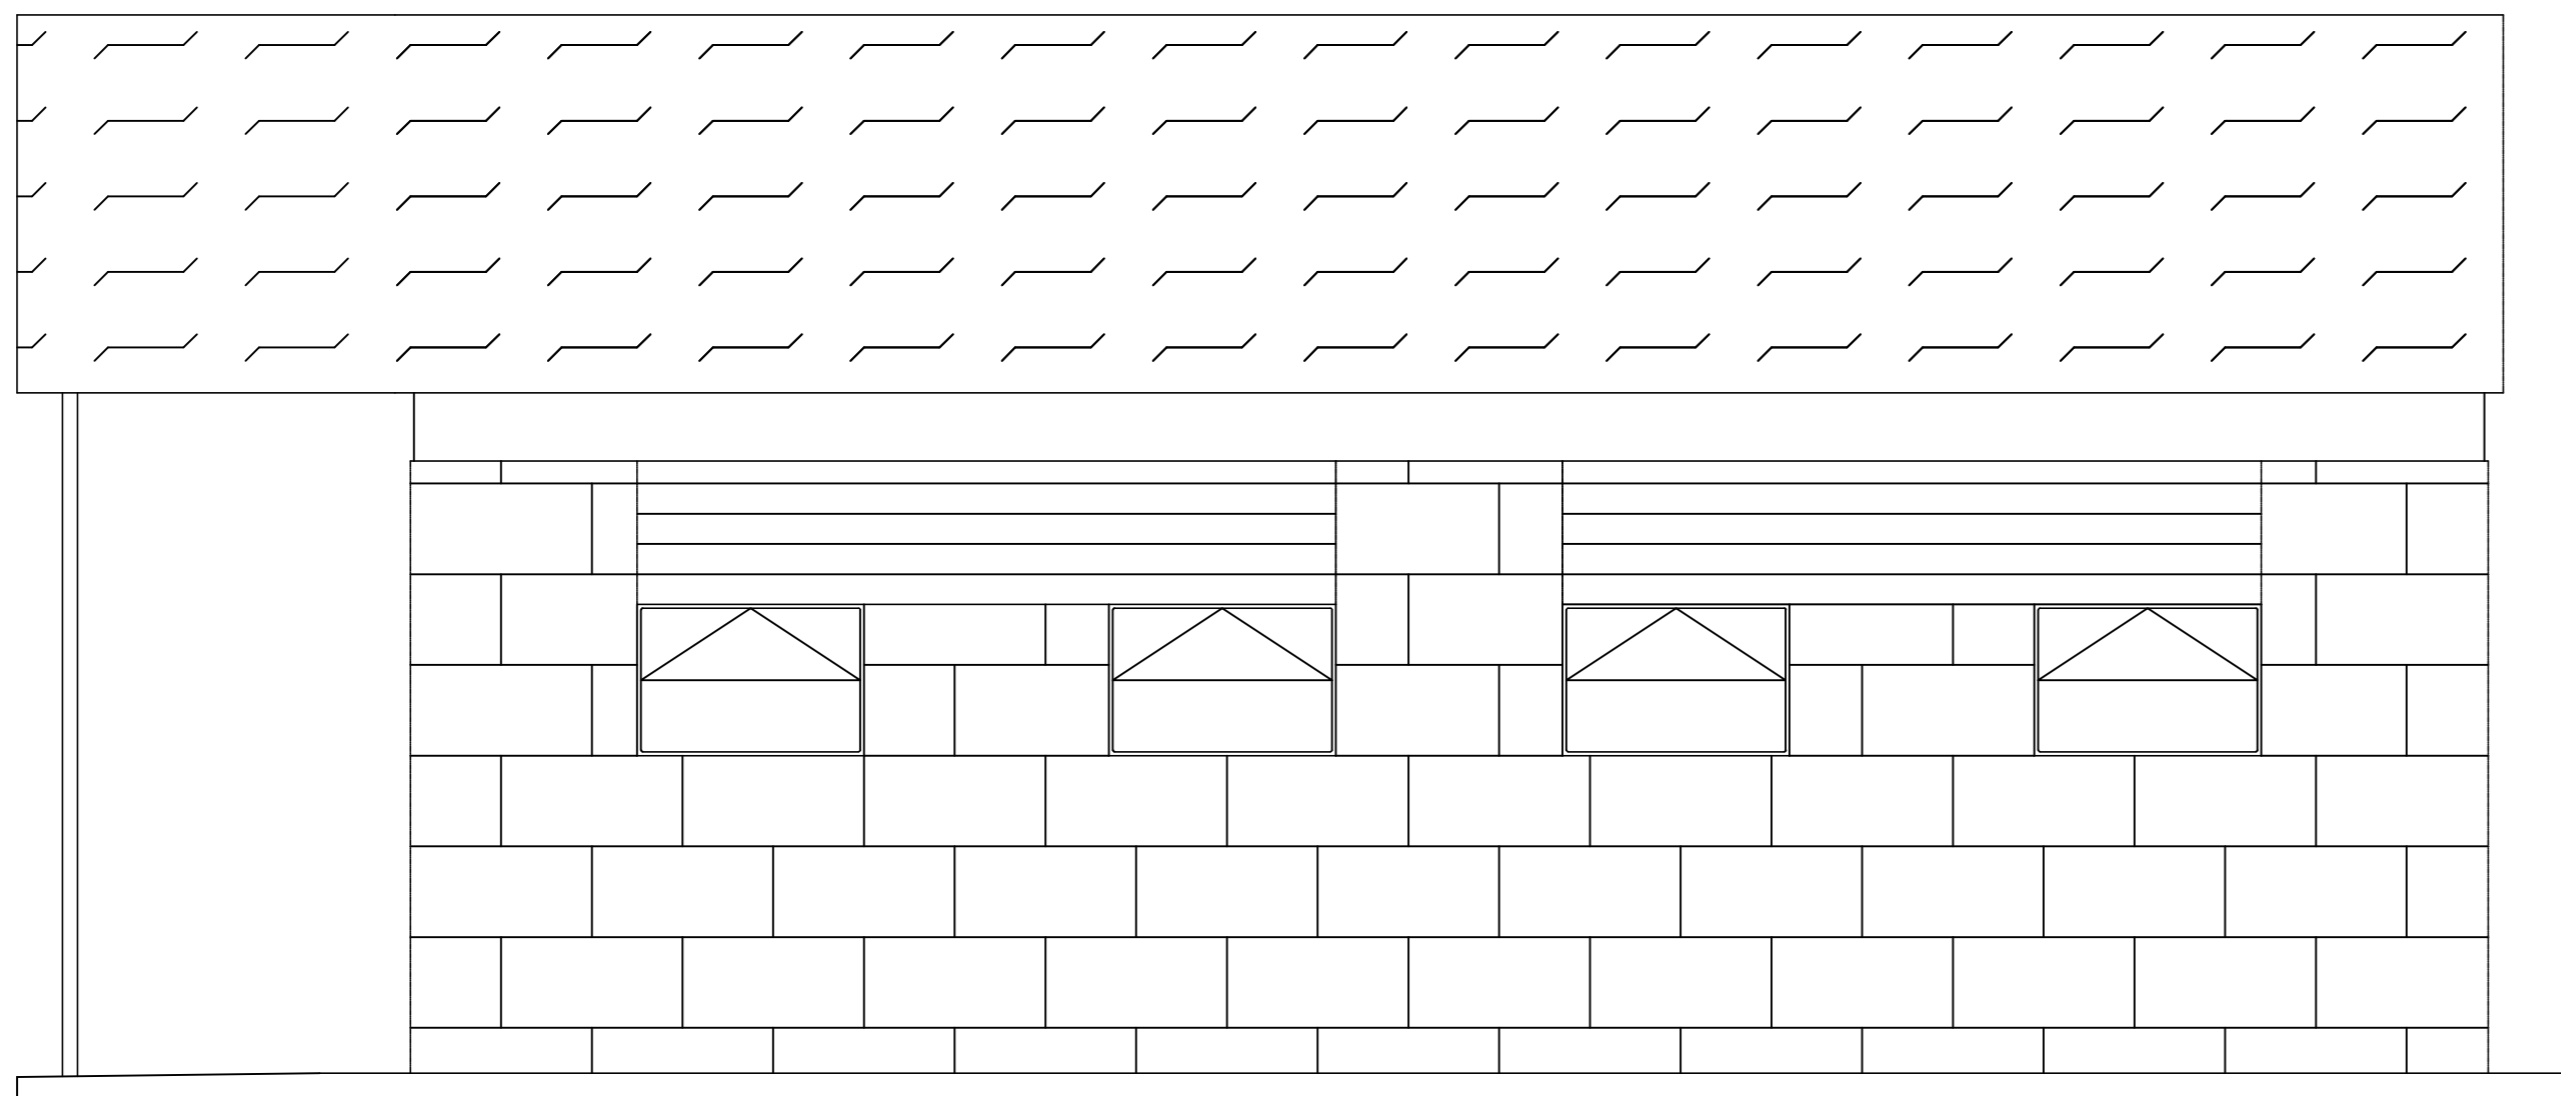

SIDE ELEVATION
SCALE - 1:75

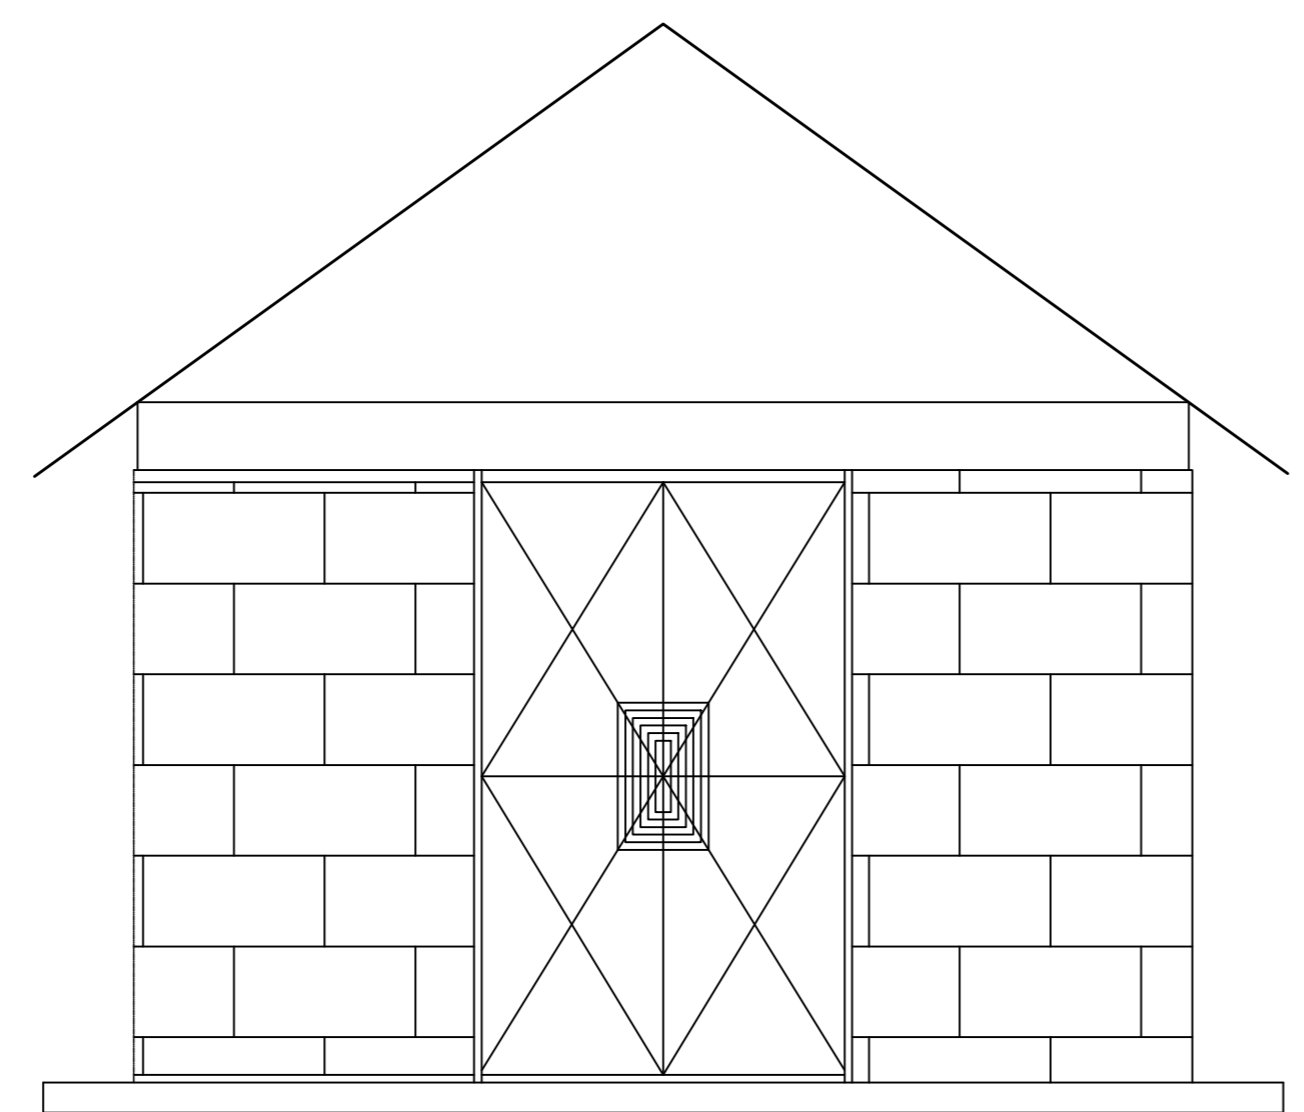

SIDE ELEVATION
SCALE - 1:75

| No | DATE | DETAILS | Chd | Appd |
|-----------|------|---------|-----|------|
| REVISIONS | | | | |

**PROPOSED DRILLING
DETERGENT PLANT
BUILDING**

| APPROVALS | NAME | SIGN | DATE |
|--------------|-----------------|------|------|
| Drawn by: | Simon Iraya | | |
| Designed by: | Simon Iraya | | |
| Checked by: | Nicholas Omenya | | |

Description

ELEVATIONS