




PLAN LAYOUT
SCALE - 1:50

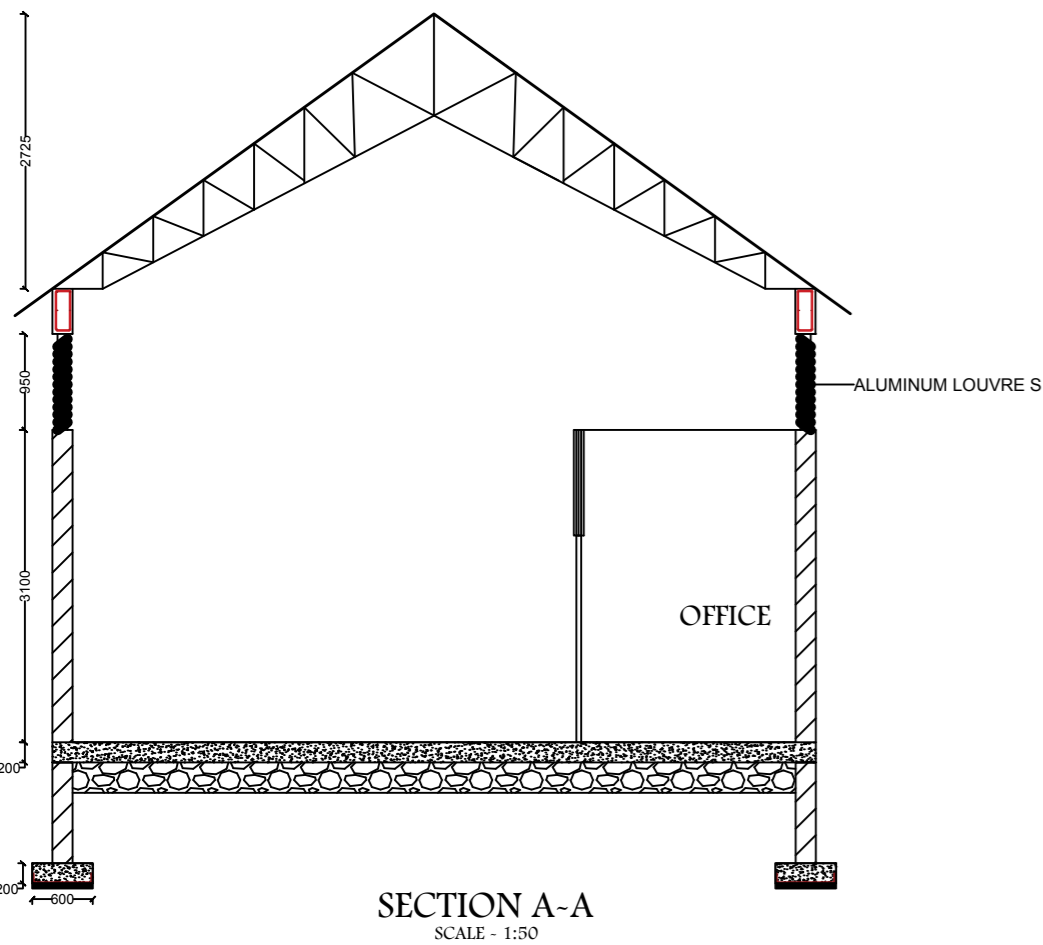

SECTION A-A
SCALE - 1:50

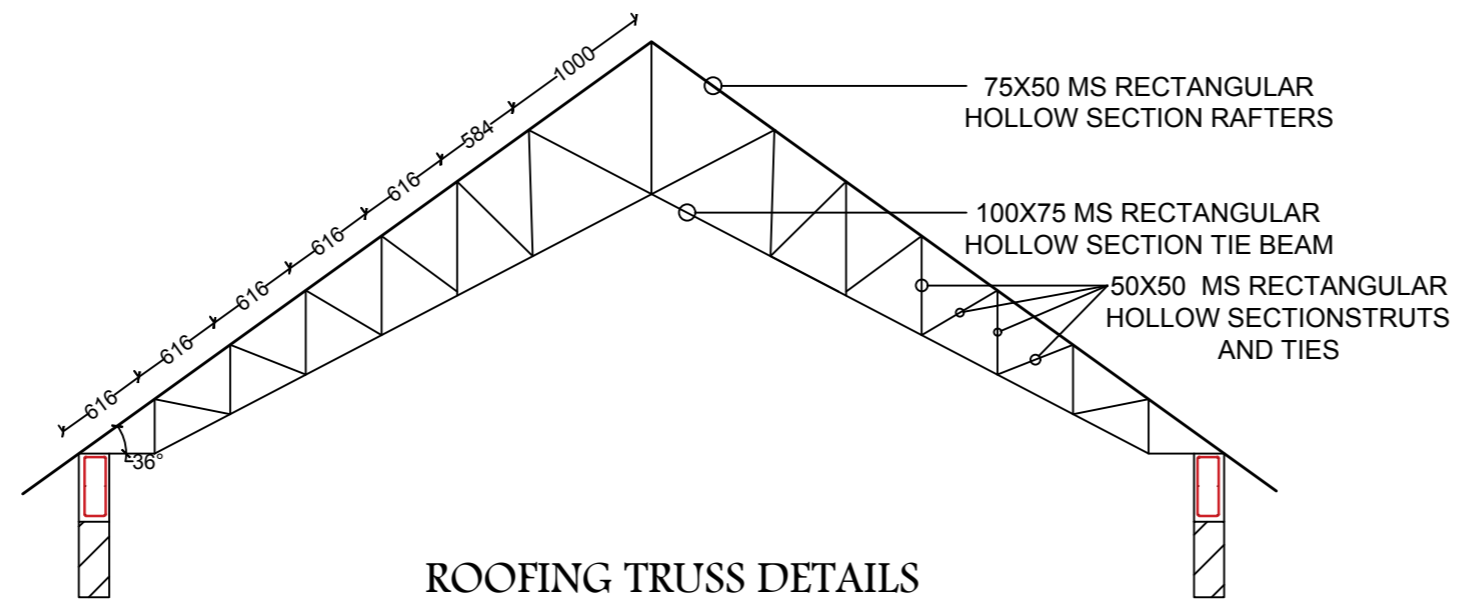


ROOFING TRUSS DETAILS
SCALE - 1:50

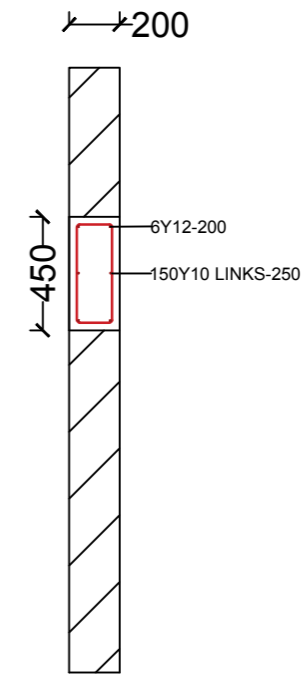

TYPICAL RING BEAM DETAILS

SCALE - 1:50

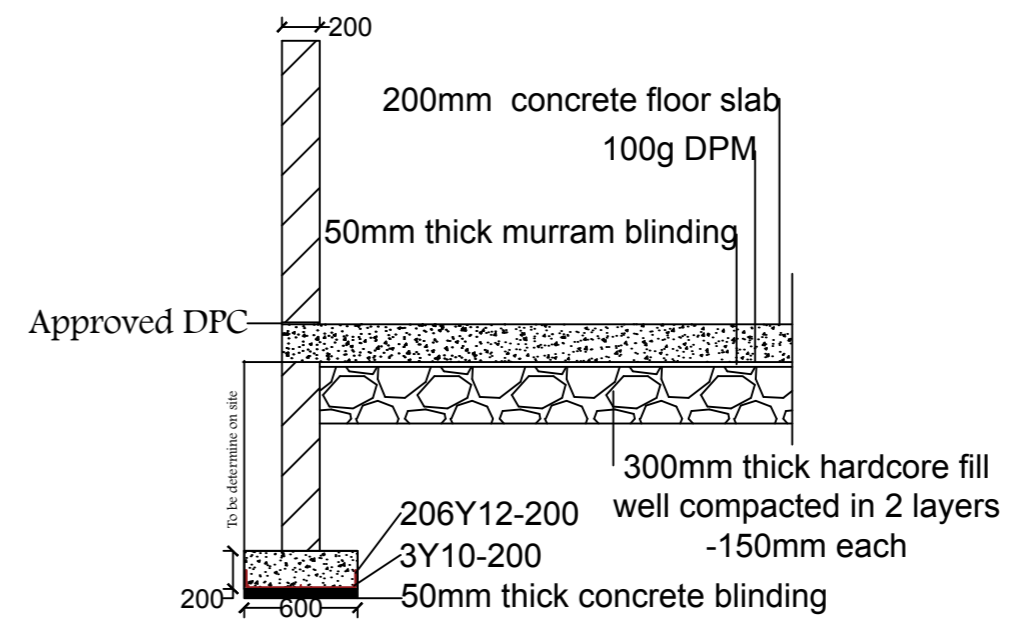

STRIP FOUNDATION DETAILS

SCALE - 1:50

ALL DIMENSIONS AND LEVELS ARE TO BE VERIFIED ON SITE BY THE CONTRACTOR BEFORE COMMENCING ANY WORK
THE COPYRIGHT IN THIS DRAWING, INCLUDING THE DESIGN AND DETAILS SHOWN HEREON, IS RESERVED BY THE ENGINEERS.
THIS DRAWING IS NOT TO BE USED IN WHOLE OR PART OTHER THAN FOR THE INTENDED, PURPOSE AND PROJECT, AS DEFINED ON THIS DRAWING. REFER TO THE CONTRACT FOR FULL TERMS AND CONDITIONS.



GENERAL NOTES

1. THIS DRAWING IS A GENERAL DESCRIPTION OF THE MAST AND SHOULD NOT BE USED AS A FINAL STRUCTURAL DRAWING OF THE MAST AND ITS ERECTION
2. ALL DIMENSIONS IN MM UNLESS SPECIFIED OTHERWISE

No	DATE	DETAILS REVISIONS	Chd	Appd

KenGen
PROPOSED DRILLING DETERGENT PLANT BUILDING

APPROVALS	NAME	SIGN	DATE
Drawn by:	Simon Iraya		
Designed by:	Simon Iraya		
Checked by:	Nicholas Omenya		

Description
Plan layout & sections