

Drawn	Checked	App'd.	App'd.	Drawn	Checked	Revision	Drawn	Checked	Revision	Drawn	Checked	Revision
MJS	[Signature]	[Signature]		[Signature]		FIG N° MODIFIED	[Signature]					
1/10/00	18/11/00	27/11/00										

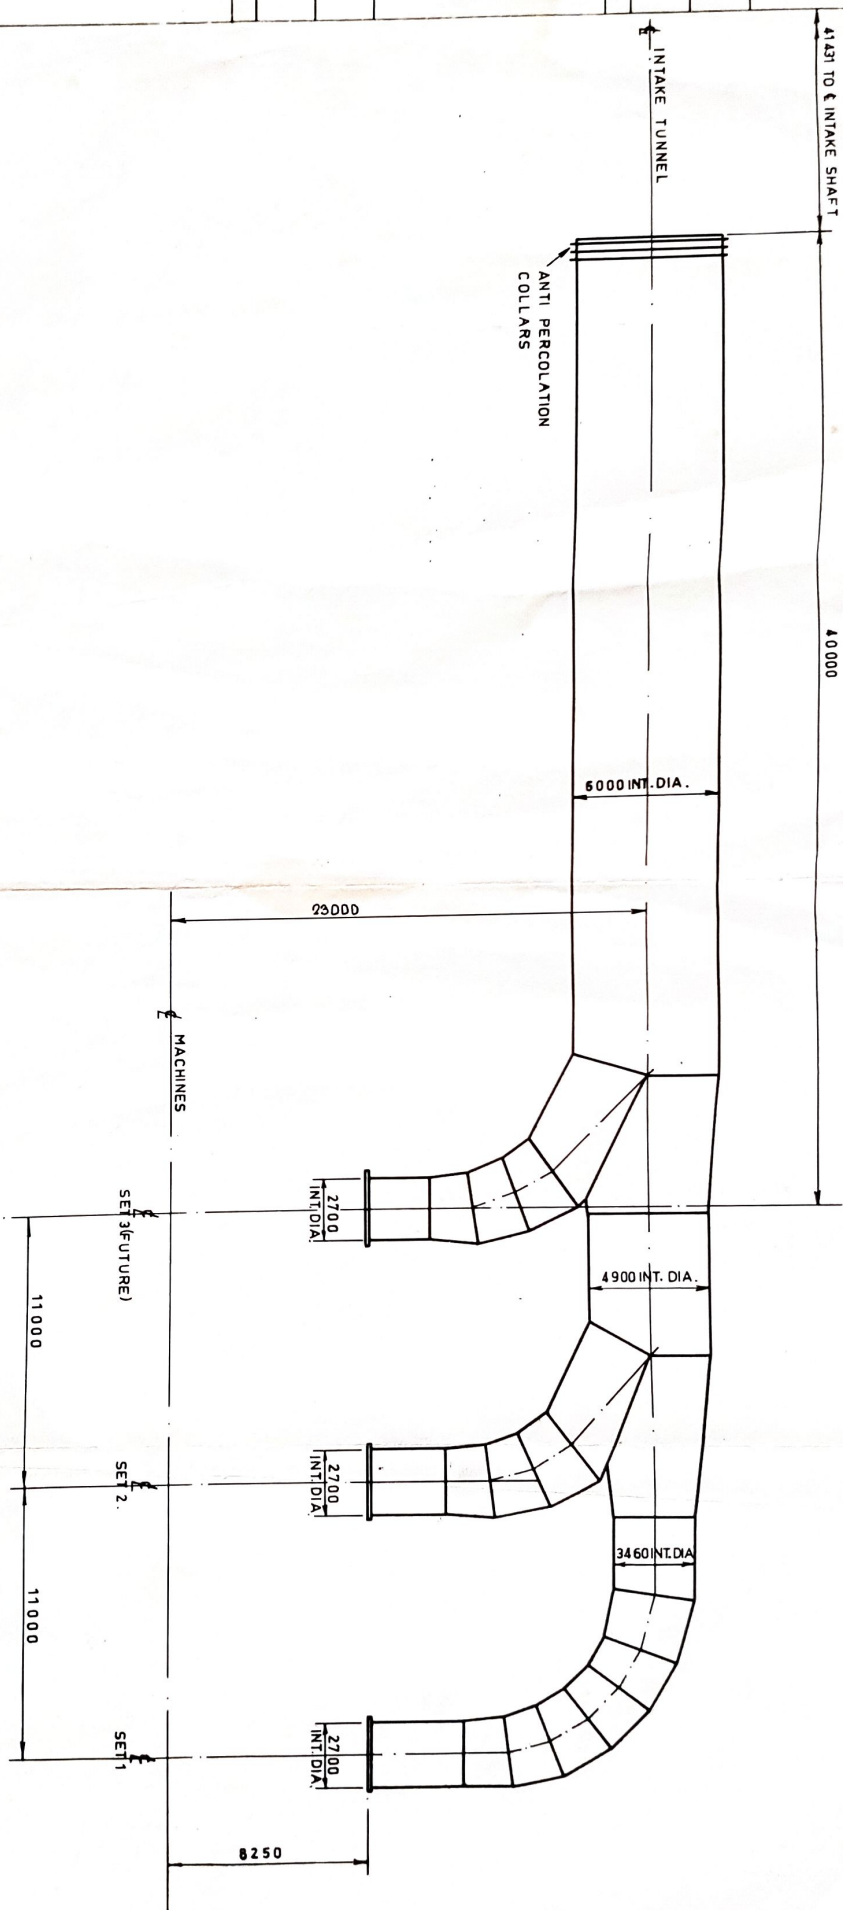


FIG. 4.5

TANA RIVER DEVELOPMENT COMPANY LIMITED
KAMBURU DEVELOPMENT

POWER STATION INTAKE MANIFOLD
STEEL LINING

Engineering & Power Development Consultants
Marlowe House, Sidcup, Kent

Scales:- 1:200

Drawing No. A3.15024 - 827-0004 - R01

0	1		
---	---	--	--

UNCS