




3000mm  
PLAN



**NOTES:**

1. 250mm thick sorted hardcore
2. 50mm quarry dust/murram to be compacted
3. Provide and place DPM & DPC accordingly.
4. internal wall to be plastered
5. vent blocks to commence after the 3rdcourse upto the lintel level
6. Pre-painted 28g corrugated roofing sheets
7. wall plate timber of size 4"x2"
8. trusses of sizes 3"x2"
9. purlins of sizes 3"x2"

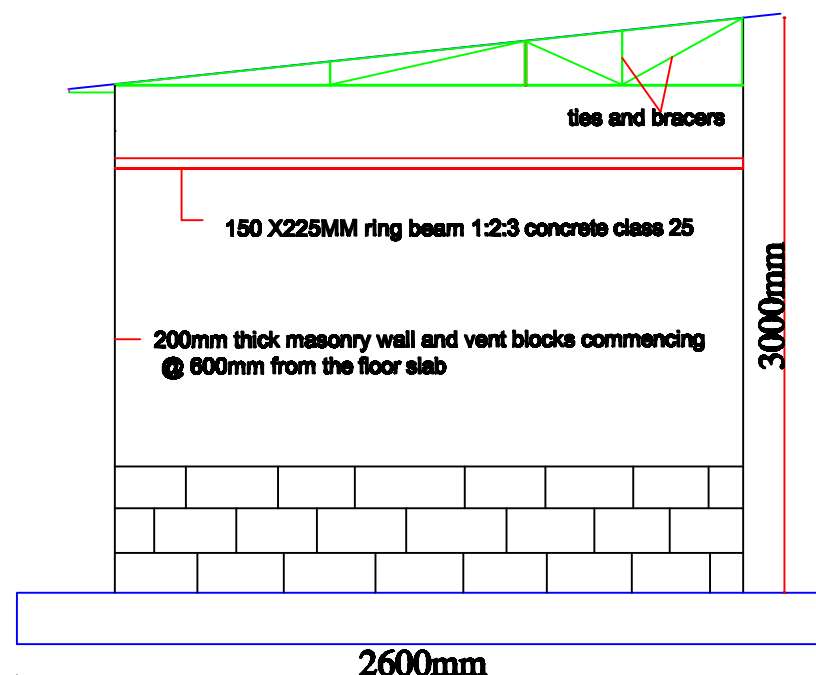

ELEVATION

150MM THICK REINFORCED CONCRETE SLAB WITH Y10MM @200MM C/C BOTTOM WAYS (1:2:4 concrete mix)

PUMP HOUSE	Scale : NOT TO SCALE	Proposed Site Layout	Drawn By :	Name	Sign	Date
		Drawing No. 1	Checked By	Williams		08.05.2017
				Eng.Gumo		