

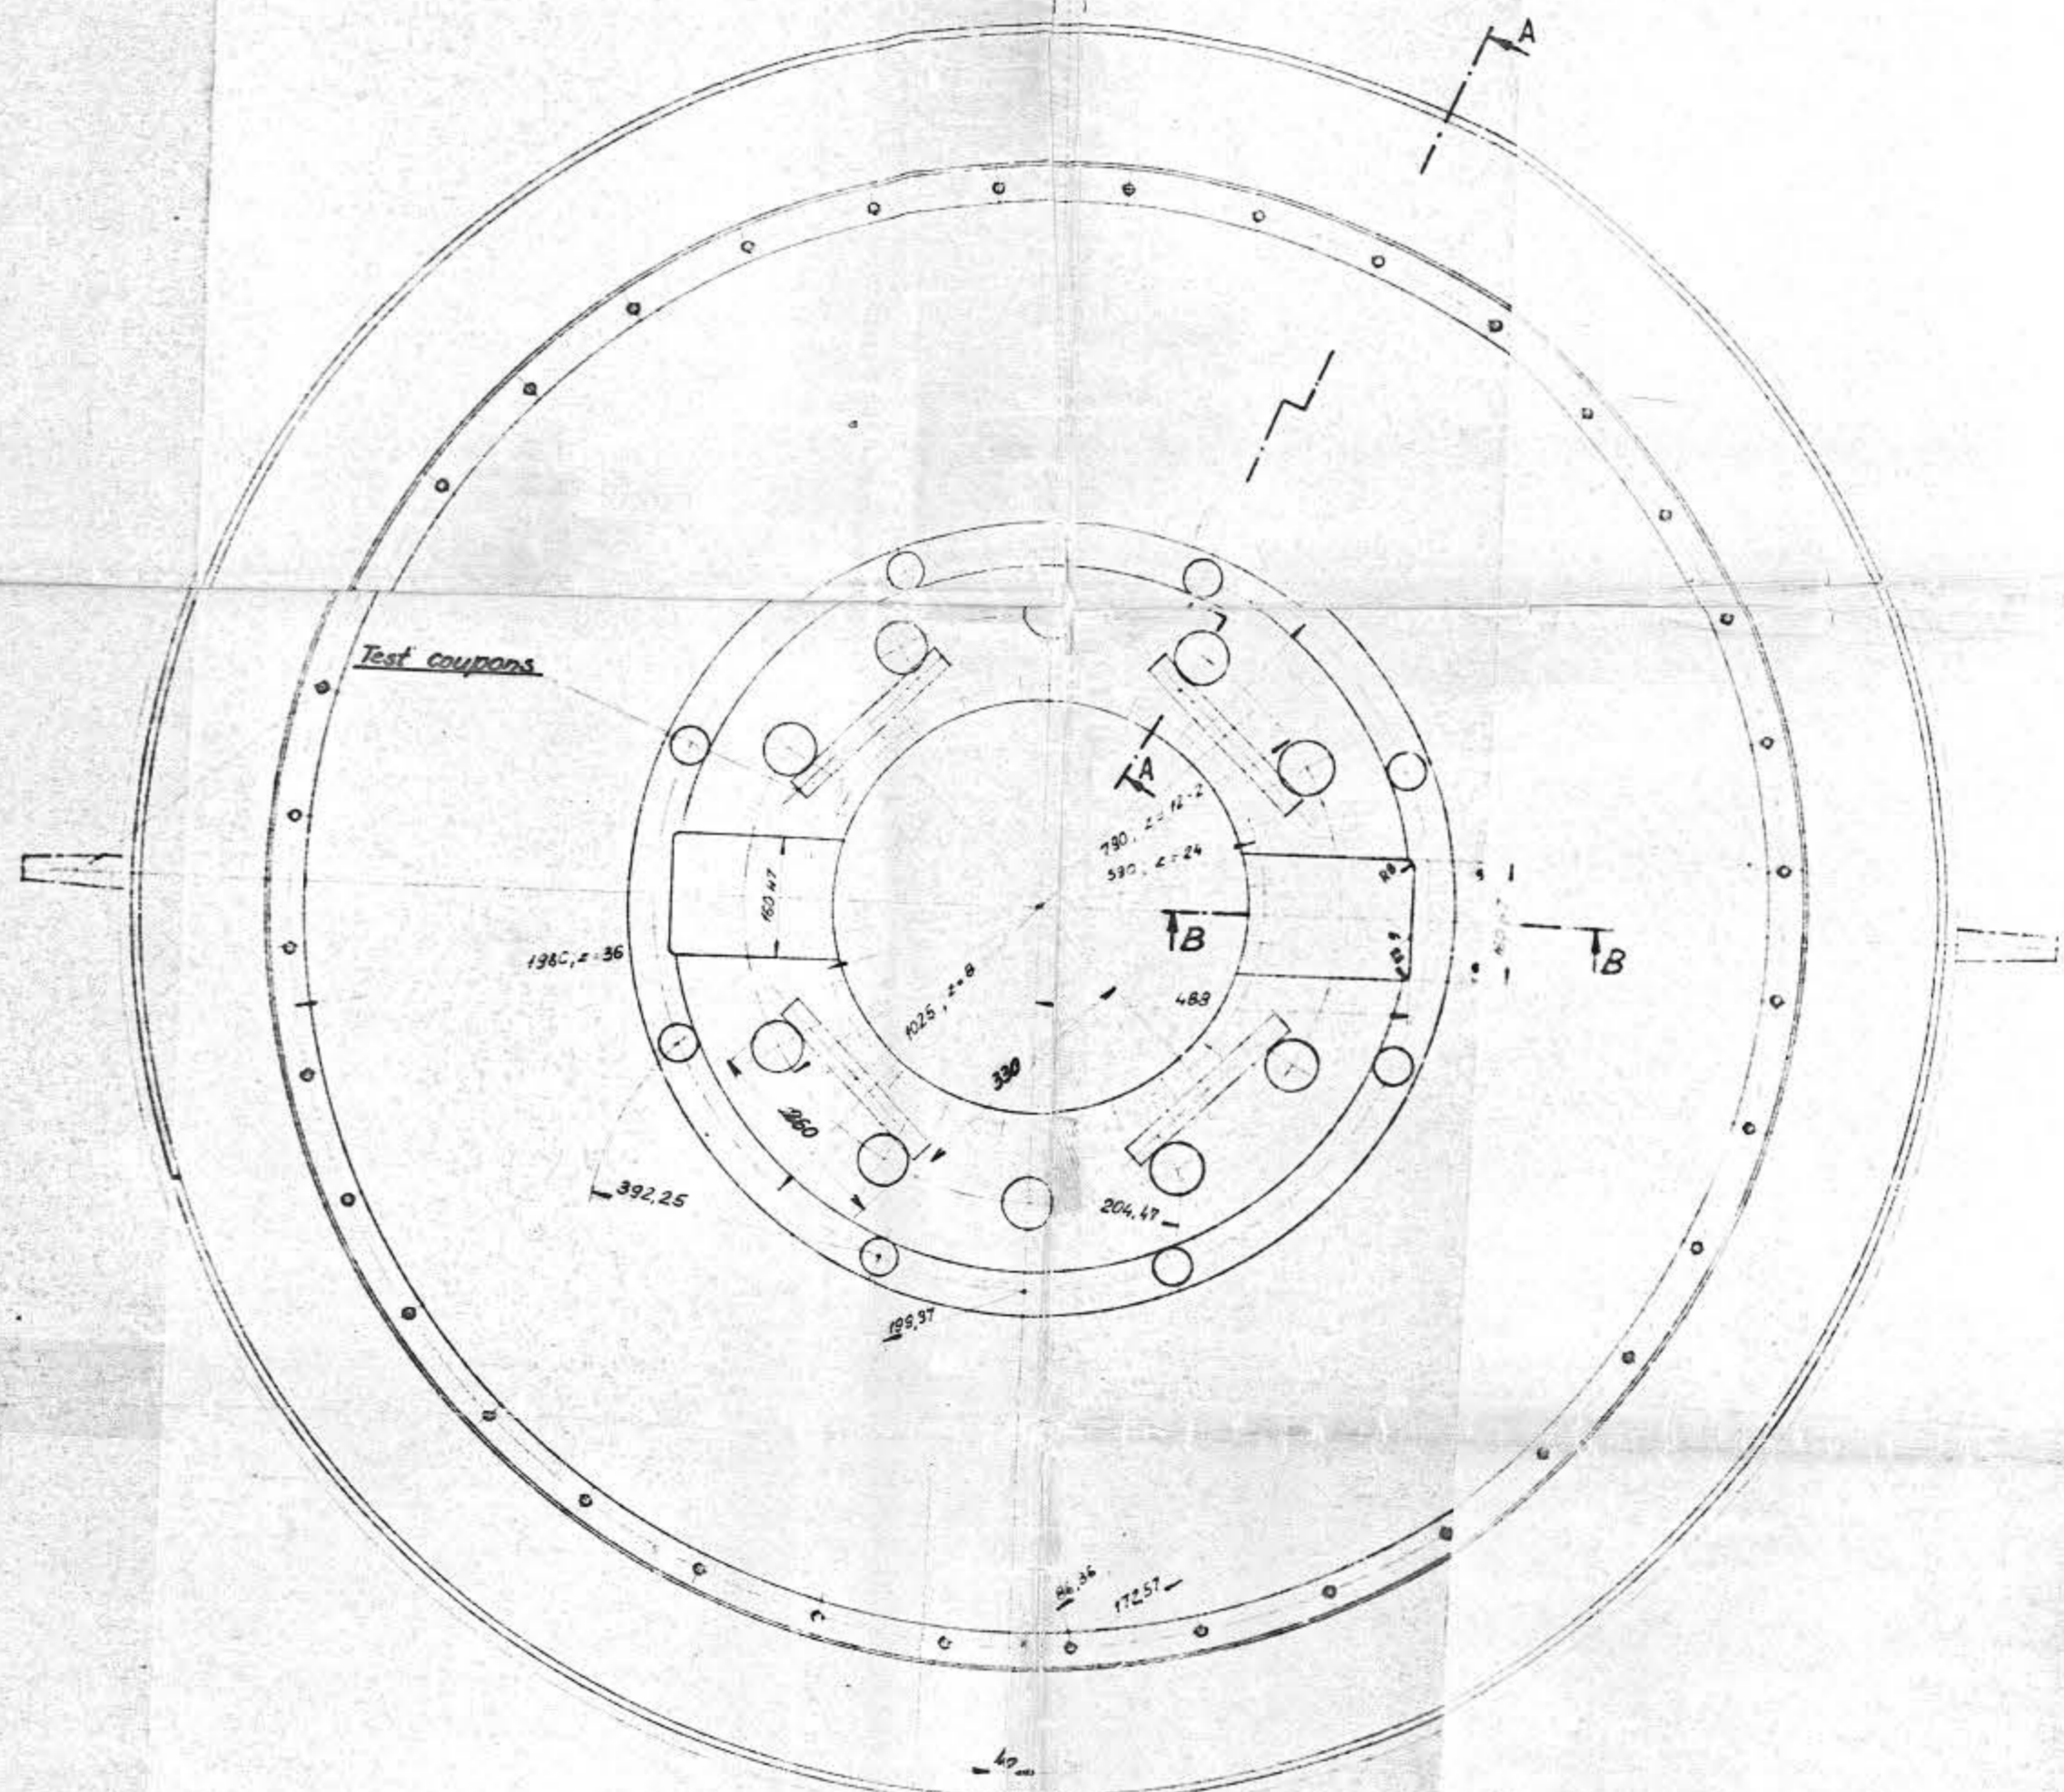


PREREZ A-A; M 1:25

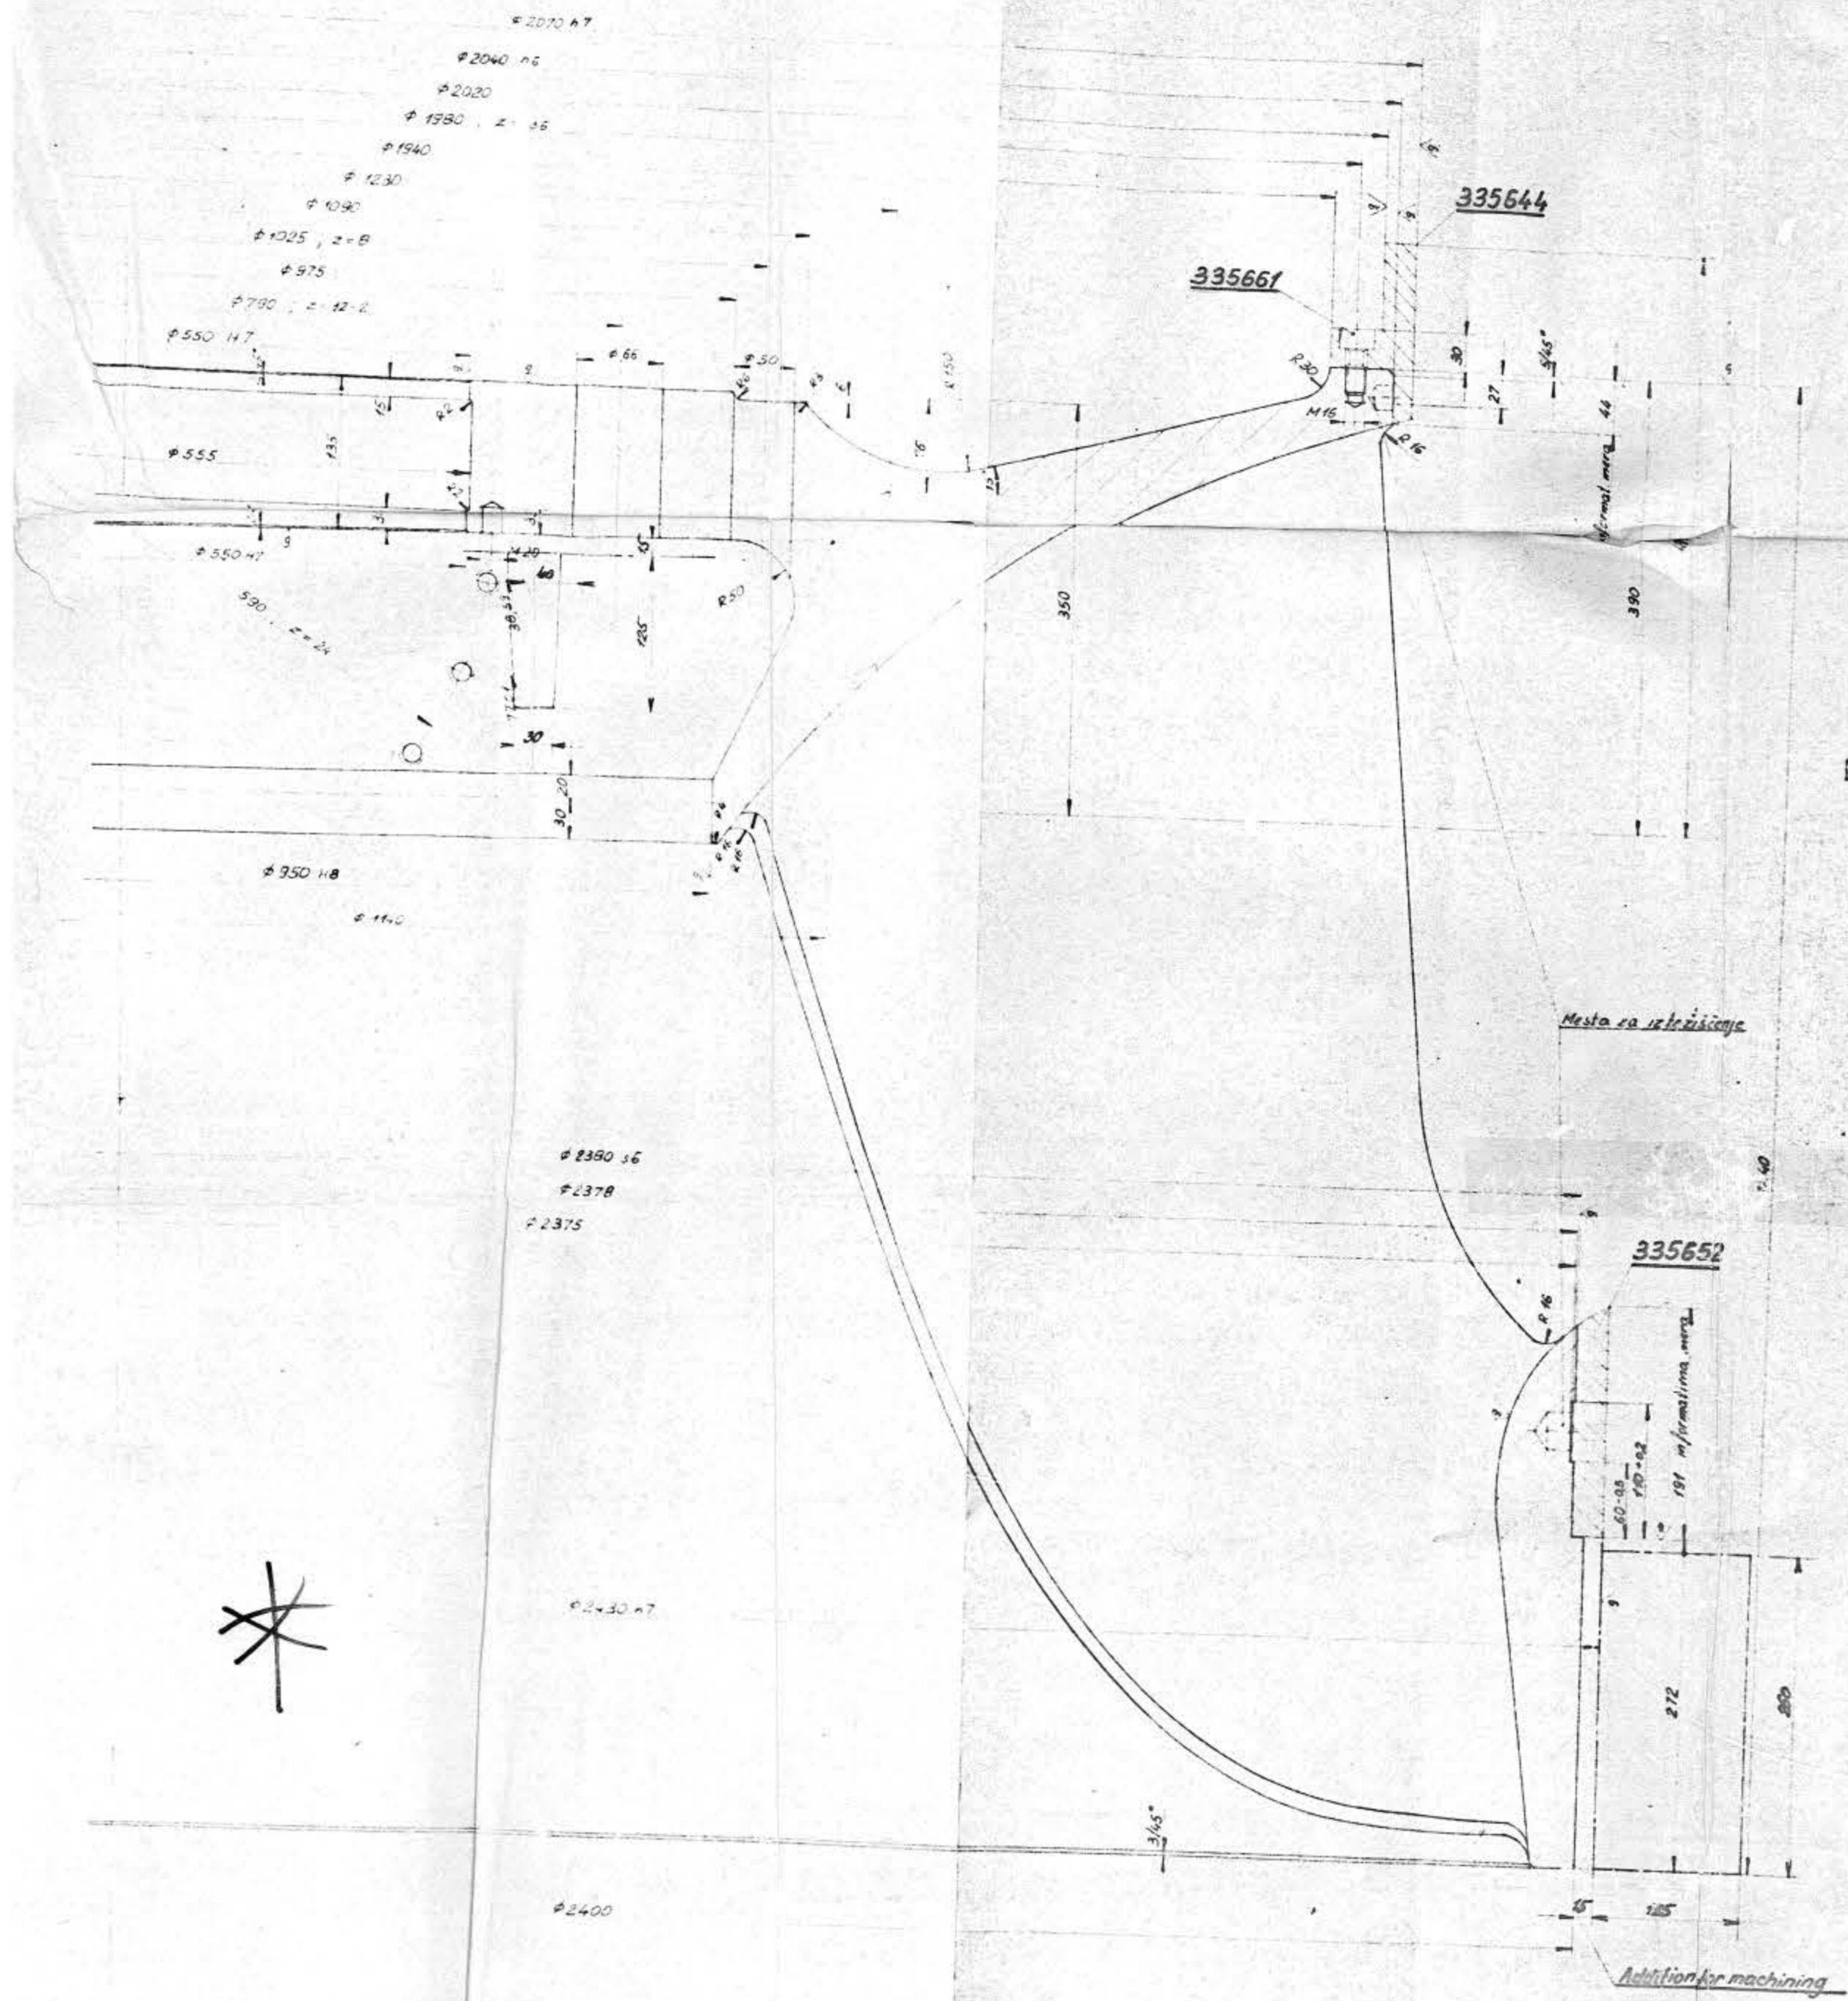

PREREZ B-B; M 1:25

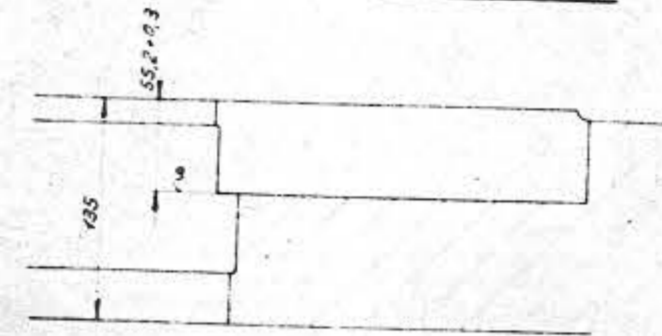

Kontrolni postopki po šifrah:

- 233
- 503 Polirana površina lopat, pesta in venca.
- 523 Predobdelanega gonilnika
- 543 Sumljiva mesta
- 561
- 733 Dopoljena max. napaka oskp na največjem premeru.
- 703 Dim. kontrola spoj gonilnik - gred in zamenljivost gonilnika.
- 571
- 612

KAM/ML00177

Dopolnjuje risbo št. 19250

Handwritten signature and date: 1. 11. 77

ME-07-65

71.280/KAM 810 Teža ulika 750

ACHTUNG: Dieser Plan ist...
 31-30986
 31-30987
 31-30988-01-1
 31-30989
 31-30990
 31-30991
 31-30992