


LONGITUDINAL SECTION ON \downarrow OF SPILLWAY CHUTE

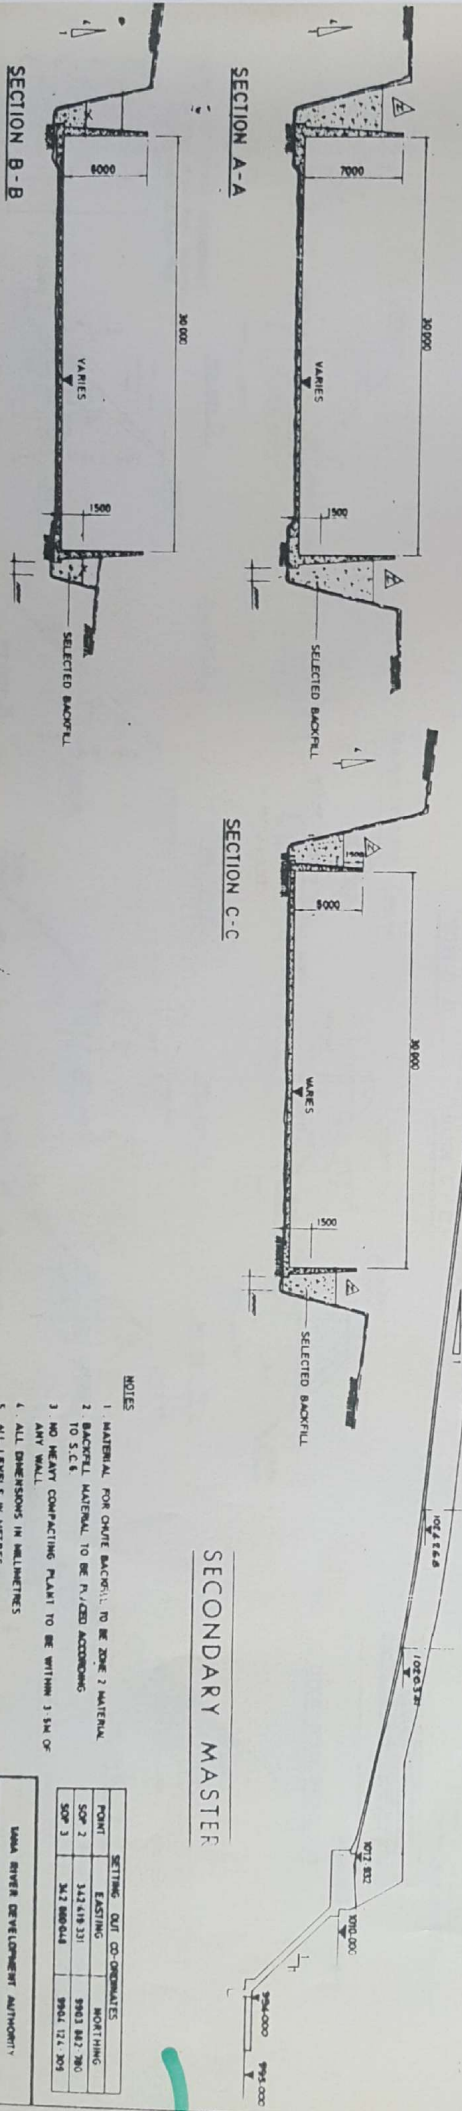

SECONDARY MASTER

- NOTES
1. MATERIAL FOR CHUTE BACKFILL TO BE ZONE 2 MATERIAL
 2. BACKFILL MATERIAL TO BE PLACED ACCORDING TO S.C.E.
 3. NO HEAVY COMPACTING PLANT TO BE WITHIN 3 SM OF ANY WALL.
 4. ALL DIMENSIONS IN MILLIMETRES
 5. ALL LEVELS IN METRES

POINT	SETTING	OUT CO-ORDINATES	NORTHING

UPPER RESERVOIR SCHEME
MASSINGA DAM

SPILLWAY CHUTE
PLAN PROFILE & SECTIONS

REV.	DATE	BY	CHKD.	DESCRIPTION

DRG. No. 1595-1201

SCALE 1:300
UPPER RESERVOIR SCHEME
MASSINGA DAM
SPILLWAY CHUTE
PLAN PROFILE & SECTIONS
REV. Z